


DEADMOND FERRY RD

4 UNDERGROUND
"QLN" TELEPHONE

PP WITH UNDERGROUND
UTILITY DROP

EVL

TRAN

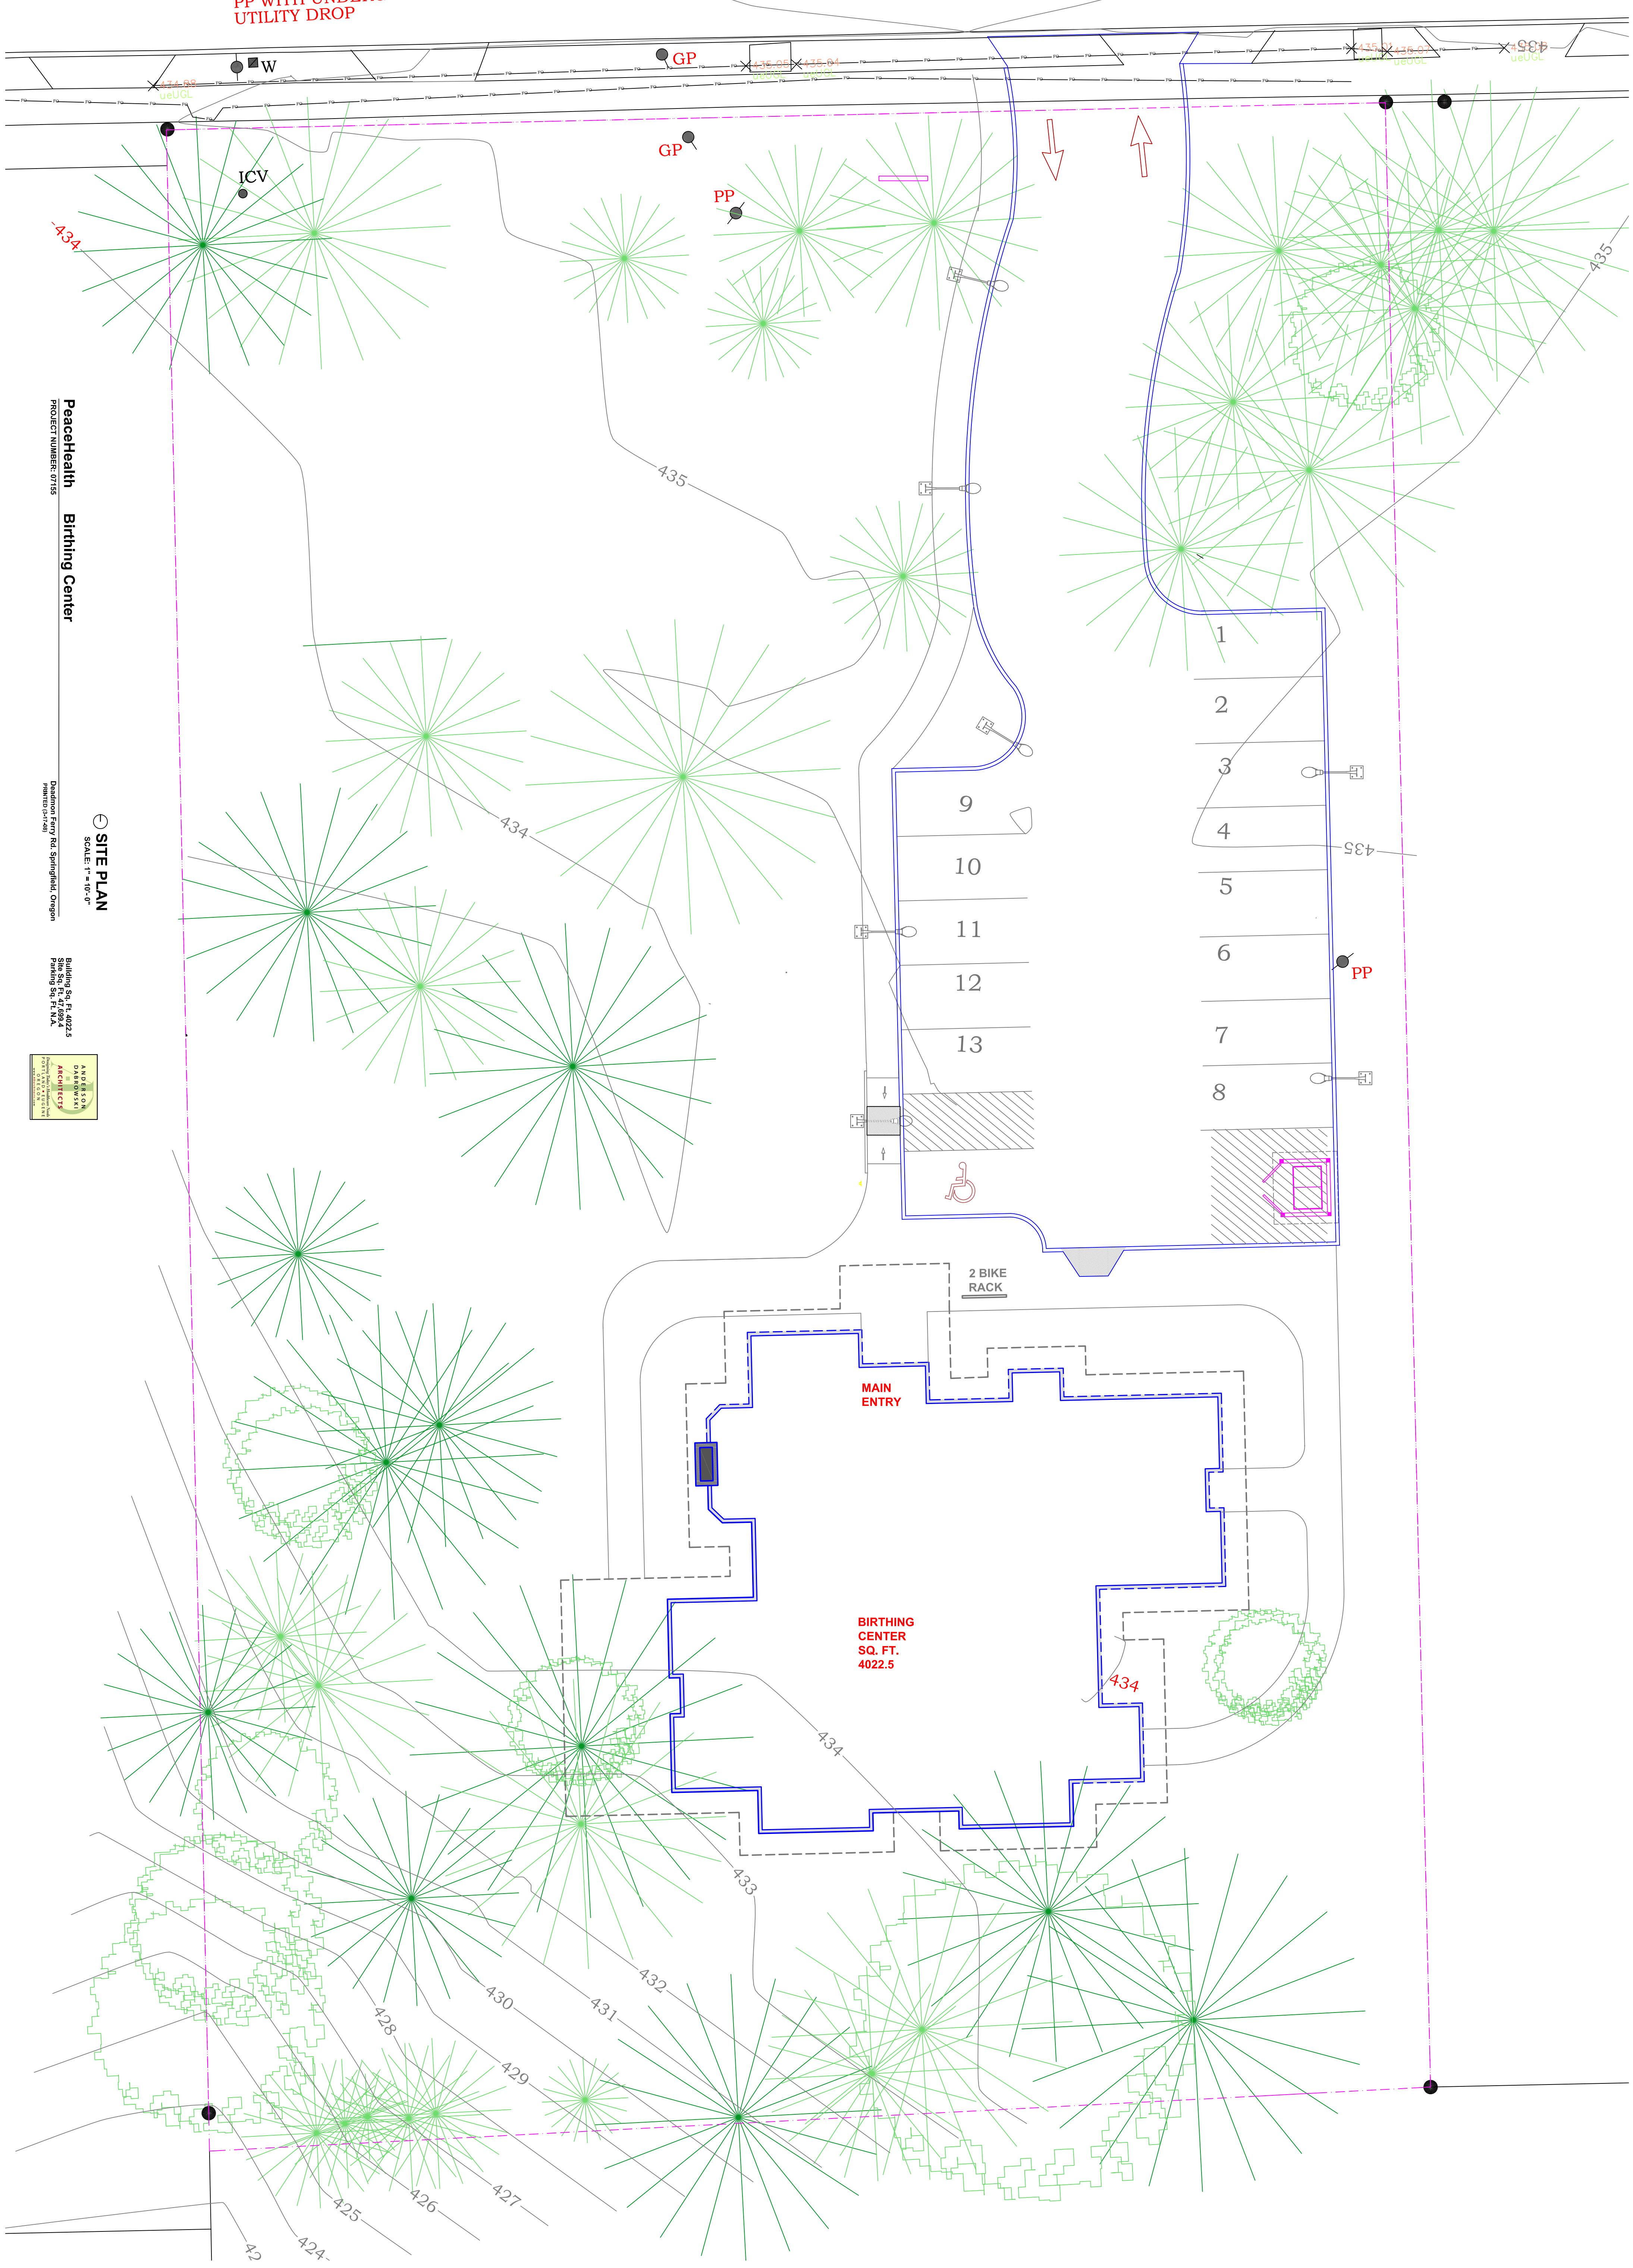

PeaceHealth Birthing Center
PROJECT NUMBER: 0718

SCALE: 1" = 10'-0"

Building Sq. Ft. 4022.5
Site Sq. Ft. 6004
Parking Sq. Ft. N/A



Deadmond Ferry Rd, Springfield, Oregon
PeaceHealth